



u v a

WINE & COCKTAIL BAR

Events Package



UVA WINE & COCKTAIL BAR

Located next to the Moda Hotel lobby and steps from the Orpheum Theatre, Uva combines elegant modern design with historical elements like 1908 terrazzo floors. Enjoy enticing cocktails, refined wines, and eclectic import beers in a striking yet inviting setting in Downtown Vancouver's arts and cultural district.

THE FACTS

ADDRESS	900 Seymour Street, Vancouver BC
EVENT HOURS	Breakfast — 7am to 2:00pm Lunch — 1pm to 2:30pm Dinner — 5pm to 10pm
EVENT CONTACTS	Vanessa Rizzo Group Bookings Coordinator 604.219.1013 bookings@viaggiohospitality.com
WEBSITE	uvavancouver.com
SOCIAL	 /uvavancouver  @uvavancouver  @uvavancouver




THE FOOD

THE UVA KITCHEN WORKS WITH MOTHER NATURE AND CHANGES MENUS WITH THE SEASONS INGREDIENTS ARE SUBJECT TO AVAILABILITY

Uva Wine & Cocktail Bar is the perfect spot to celebrate your event with authentic Italian cuisine prepared in a traditional manner. Pair our carefully crafted cocktails and hard-to-find wines with our delicious canapés for a truly memorable experience.

WINE & COCKTAIL LIST

Enticing cocktails, refined wines, and eclectic import beers—Uva Wine & Cocktail Bar is downtown Vancouver’s haven for connoisseurs seeking a sanctuary that pleases both the eye and the palate. Our lead mixologist, Nikita Myronenko, brings his vast expertise to create unique and unforgettable beverages. He enjoys connecting with a diverse array of patrons, sharing his passion for mixology, and delighting them with innovative creations. Our expert bar team is eager to curate personalized cocktails for your special event; just let us know!

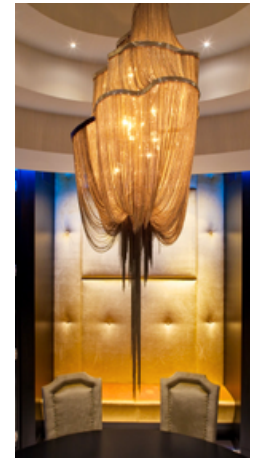

THE MADONNA ROOM


SEATS UP TO 12 GUESTS

STEP INTO AN ATMOSPHERE OF ELEGANCE AND LUXURY IN OUR INTIMATE PRIVATE DINING SPACE, PERFECT FOR CORPORATE EVENTS, WEDDINGS, AND SPECIAL OCCASIONS.

Experience the pinnacle of elegance and luxury at our exclusive private dining space, where you'll be embraced by an atmosphere of refined sophistication, adorned with enchanting gold and black accents, luminous tile-surround, and exquisite carrera marble flooring. Delight under the radiance of an imported Italian chandelier, creating the perfect ambiance for your special event amidst the heart of Downtown Vancouver.

ROOM AMENITIES & FEATURES

- Adjustable Lighting
- Air Conditioning and Temperature Control
- 55" TV
- HDMI Set Up

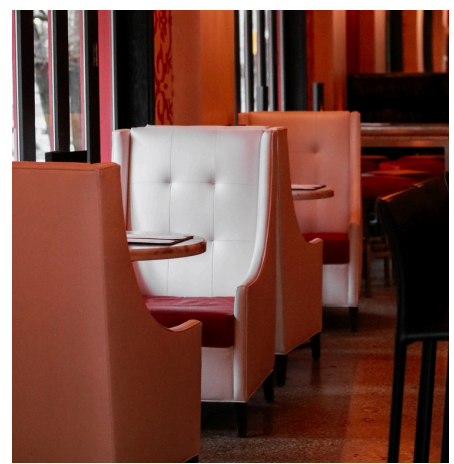

THE MAIN ROOM

RECEPTION STYLE: 38 GUESTS

IMMERSE YOURSELF IN THE SULTRY, MOODY ATMOSPHERE OF OUR MAIN ROOM—AN ENCHANTING SETTING PERFECT FOR THE MOST MEMORABLE OCCASIONS. WHETHER IT 'S AN INTIMATE GATHERING, CORPORATE EVENT, OR OTHER SPECIAL EVENT

Perfect for small to medium events, Uva's main room features striking, yet inviting décor setting a bold statement. The elegant modernism of its interior design combined with the building's historical elements, such as its delicate 1908 terrazzo floors, creates a unique, cosmopolitan environment that must be experienced. Let our vibrant venue set the stage for your memorable celebration, where every moment is infused with elegance and sophistication.


ROOM AMENITIES & FEATURES

- Adjustable Lighting
- Air Conditioning and Temperature Control

ROOM CONFIGURATION OPTIONS

OPTION 1 - FULL VENUE BUY-OUT

Seated Style - up to 38 guests

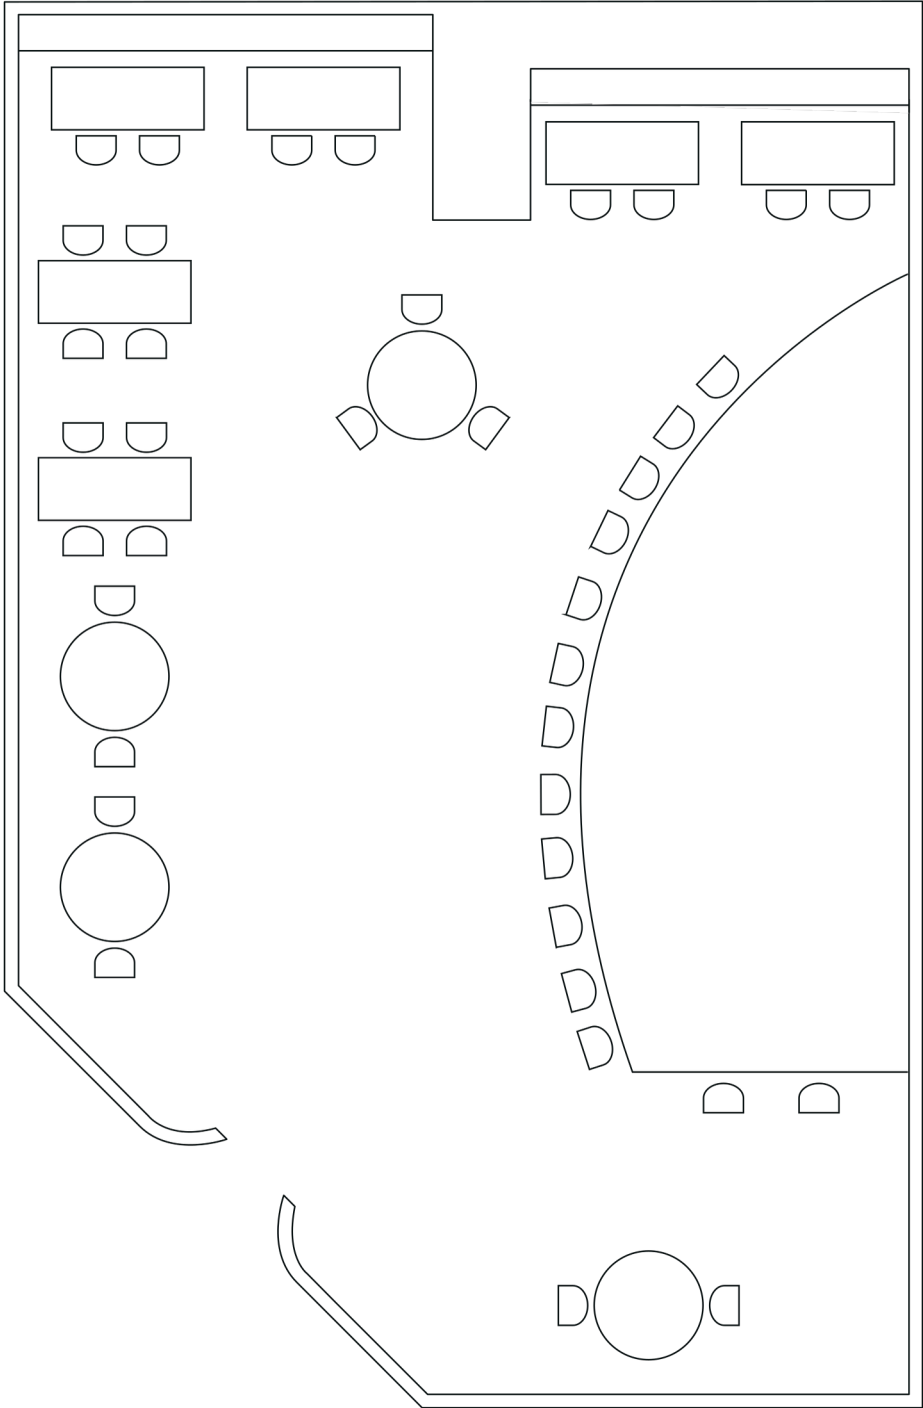


*floor plans are not to scale and layouts can alter slightly

ROOM CONFIGURATION OPTIONS

OPTION 2 - FULL VENUE BUY-OUT

Seated Style - up to 35 guests

Reception Style - up to 38 guests

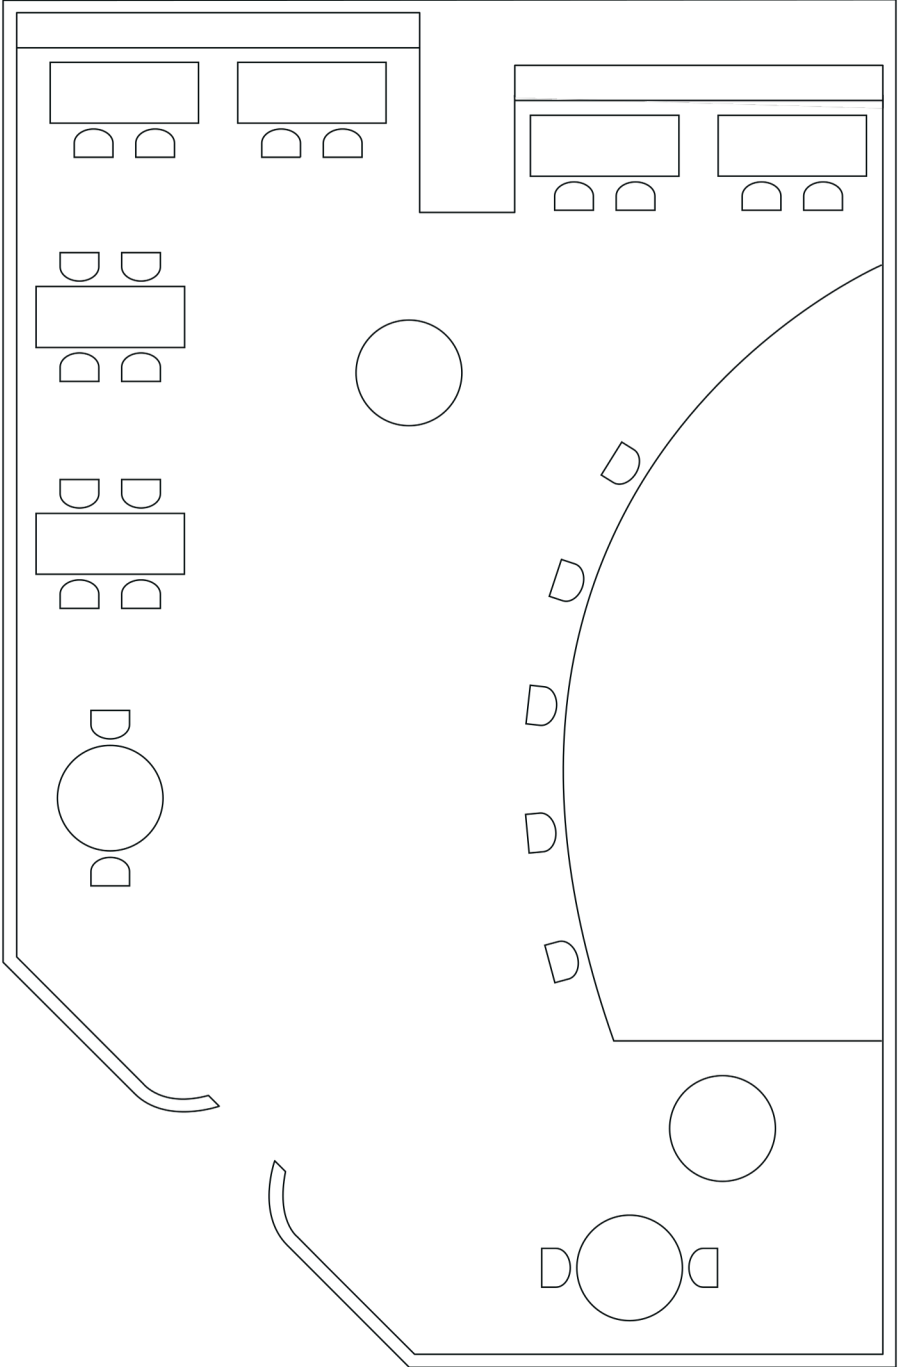


*floor plans are not to scale and layouts can alter slightly

THE MADONNA ROOM

THE MADONNA ROOM (PRIVATE ROOM)

Seated Style – up to 12 guests

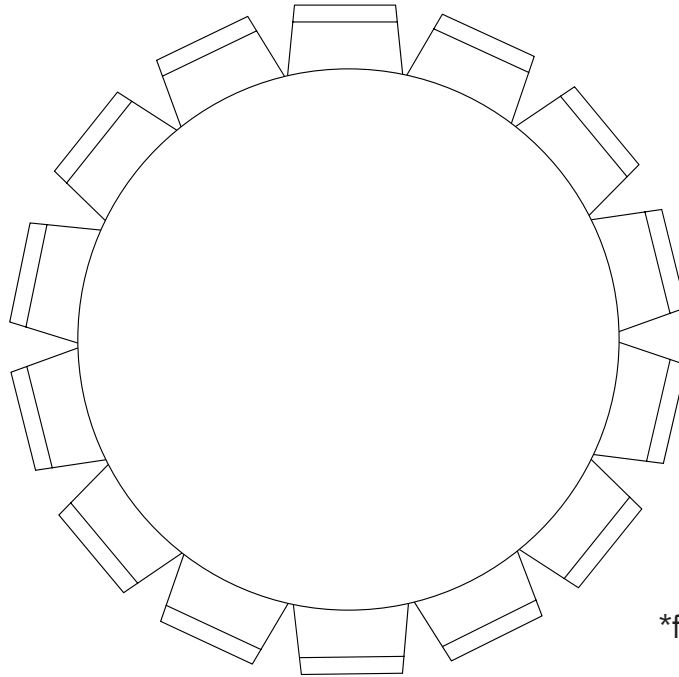

*floor plan is not to scale

